
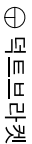
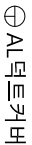
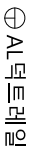
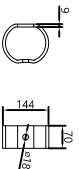
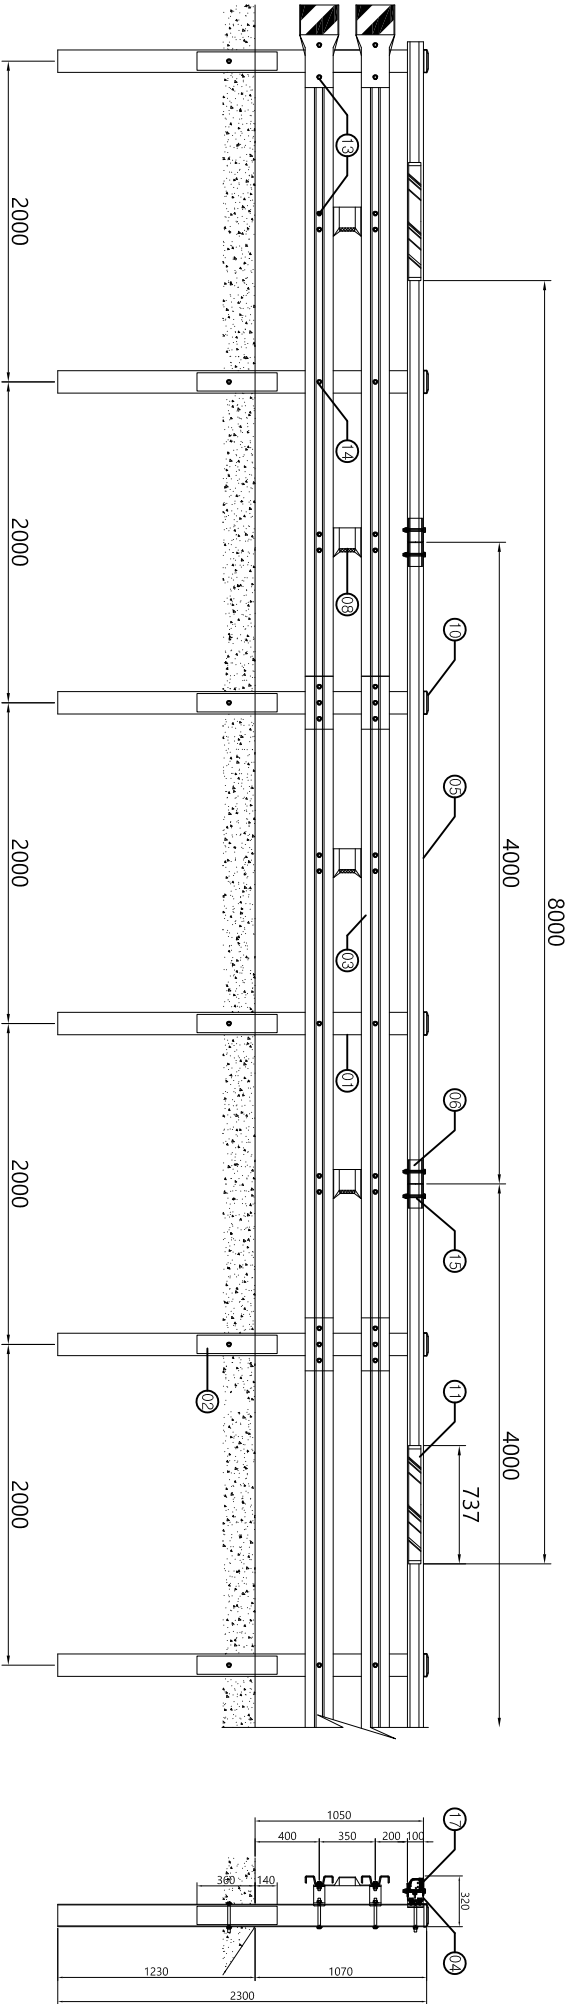


조명인입형 방호울타리(노측 성토부용)
H1070xW2000 - SB2등급

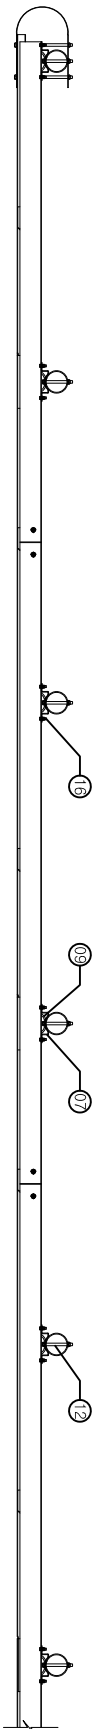







단부

개수단

NO	품 명	규 격	재 질	수 량	선택사항	NO	품 명	규 격	재 질	수 량	선택사항
11	목각 B/N	M12X35	A2-70(KS B 0241)	2		11	조명ASSY	76x47x77	A 6063 S-T(KS D 6759)	0.5	
10	목각 B/N	○16X400	4.8 (KS B 0233)	4		10	지주면		56275(KS D 3563)	4	*이동로케탈
09	목각 B/N	○16X45	4.8 (KS B 0233)	1		09	충격흡수연결대	144X70X91	56275(KS D 3566)	2	*이동로케탈
08	목각 B/N	○16X130	4.8 (KS B 0233)	1		08	레일보강판	180X55X4.0X3.2t	56275(KS D 3563)	2	분도도여간
07	레일보강판	243X1230X3.2t	56275(KS D 3563)	2		07	덱트브라켓	240X95X4.0t	56275(KS D 3563)	2	
06	지주면	Φ139.8중	56275(KS D 3563)	0.5		06	SI덱트출판리	300X86X4.0t	A 6063 S-T(KS D 6759)	1	
05	충격흡수연결대	144X70X91	56275(KS D 3566)	1		05	SI덱트커버	110X100X3996X3.0t	A 6063 S-T(KS D 6759)	1	
04	덱트브라켓	240X95X4.0t	56275(KS D 3563)	0.5		04	SI덱트레일	130X100X3996X3.0t	A 6063 S-T(KS D 6759)	1	
03	덱트레일	134X100X2.0t	AL	1		03	레일	175 x 4330 x 3.9t	56275(KS D 3563)	2	
02	보강지주	Φ114.3 x 500 x 4.3t	56275(KS D 3566)	0.5		02	보강지주	Φ114.3 x 500 x 4.3t	56275(KS D 3566)	2	
01	지주	Φ139.8 x 2300 x 4.3t	56275(KS D 3566)	0.5		01	지주	Φ139.8 x 2300 x 4.3t	56275(KS D 3566)	2	

조명인입형 방호울타리(노측 성토부용) - SB2등급

SPANISH 07mmW40mmG

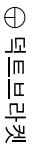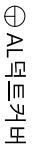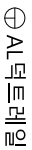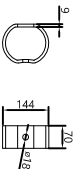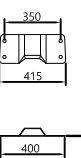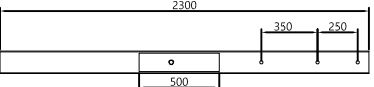







단부

개수단

NO	품 명	규 격	재 질	수 량	선택사항	NO	품 명	규 격	재 질	수 량	선택사항
11	목각 B/N	M12X35	A2-70(KS B 0241)	2		11	조명ASSY	76x47x77	A 6063 S-T(KS D 6759)	0.5	
10	목각 B/N	○16X400	4.8 (KS B 0233)	4		10	지주면		56275(KS D 3563)	4	*이동로케탈
09	목각 B/N	○16X45	4.8 (KS B 0233)	1		09	충격흡수연결대	144X70X91	56275(KS D 3566)	2	*이동로케탈
08	목각 B/N	○16X130	4.8 (KS B 0233)	1		08	레일보강판	180X55X4.0X3.2t	56275(KS D 3563)	2	분도도여간
07	레일보강판	243X1230X3.2t	56275(KS D 3563)	2		07	덱트브라켓	240X95X4.0t	56275(KS D 3563)	2	
06	지주면	Φ139.8중	56275(KS D 3563)	0.5		06	SI덱트출판리	300X86X4.0t	A 6063 S-T(KS D 6759)	1	
05	충격흡수연결대	144X70X91	56275(KS D 3566)	1		05	SI덱트커버	110X100X3996X3.0t	A 6063 S-T(KS D 6759)	1	
04	덱트브라켓	240X95X4.0t	56275(KS D 3563)	0.5		04	SI덱트레일	130X100X3996X3.0t	A 6063 S-T(KS D 6759)	1	
03	덱트레일	134X100X2.0t	AL	1		03	레일	175 x 4330 x 3.9t	56275(KS D 3563)	2	
02	보강지주	Φ114.3 x 500 x 4.3t	56275(KS D 3566)	0.5		02	보강지주	Φ114.3 x 500 x 4.3t	56275(KS D 3566)	2	
01	지주	Φ139.8 x 2300 x 4.3t	56275(KS D 3566)	0.5		01	지주	Φ139.8 x 2300 x 4.3t	56275(KS D 3566)	2	

조명인입형 방호울타리(노측 성토부용) - SB2등급

SPANISH 07mmW40mmG

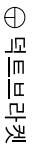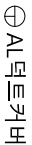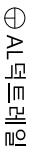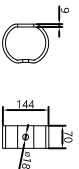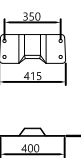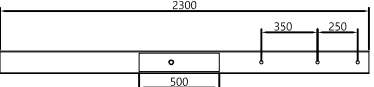







단부

개수단

NO	품 명	규 격	재 질	수 량	선택사항	NO	품 명	규 격	재 질	수 량	선택사항
11	목각 B/N	M12X35	A2-70(KS B 0241)	2		11	조명ASSY	76x47x77	A 6063 S-T(KS D 6759)	0.5	
10	목각 B/N	○16X400	4.8 (KS B 0233)	4		10	지주면		56275(KS D 3563)	4	*이동로케탈
09	목각 B/N	○16X45	4.8 (KS B 0233)	1		09	충격흡수연결대	144X70X91	56275(KS D 3566)	2	*이동로케탈
08	목각 B/N	○16X130	4.8 (KS B 0233)	1		08	레일보강판	180X55X4.0X3.2t	56275(KS D 3563)	2	분도도여간
07	레일보강판	243X1230X3.2t	56275(KS D 3563)	2		07	덱트브라켓	240X95X4.0t	56275(KS D 3563)	2	
06	지주면	Φ139.8중	56275(KS D 3563)	0.5		06	SI덱트출판리	300X86X4.0t	A 6063 S-T(KS D 6759)	1	
05	충격흡수연결대	144X70X91	56275(KS D 3566)	1		05	SI덱트커버	110X100X3996X3.0t	A 6063 S-T(KS D 6759)	1	
04	덱트브라켓	240X95X4.0t	56275(KS D 3563)	0.5		04	SI덱트레일	130X100X3996X3.0t	A 6063 S-T(KS D 6759)	1	
03	덱트레일	134X100X2.0t	AL	1		03	레일	175 x 4330 x 3.9t	56275(KS D 3563)	2	
02	보강지주	Φ114.3 x 500 x 4.3t	56275(KS D 3566)	0.5		02	보강지주	Φ114.3 x 500 x 4.3t	56275(KS D 3566)	2	
01	지주	Φ139.8 x 2300 x 4.3t	56275(KS D 3566)	0.5		01	지주	Φ139.8 x 2300 x 4.3t	56275(KS D 3566)	2	

조명인입형 방호울타리(노측 성토부용) - SB2등급

SPANISH 07mmW40mmG

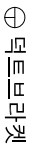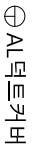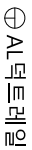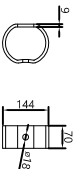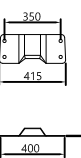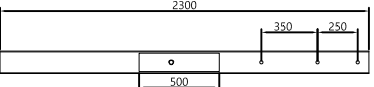







단부

개수단

NO	품 명	규 격	재 질	수 량	선택사항	NO	품 명	규 격	재 질	수 량	선택사항
11	목각 B/N	M12X35	A2-70(KS B 0241)	2		11	조명ASSY	76x47x77	A 6063 S-T(KS D 6759)	0.5	
10	목각 B/N	○16X400	4.8 (KS B 0233)	4		10	지주면		56275(KS D 3563)	4	*이동로케탈
09	목각 B/N	○16X45	4.8 (KS B 0233)	1		09	충격흡수연결대	144X70X91	56275(KS D 3566)	2	*이동로케탈
08	목각 B/N	○16X130	4.8 (KS B 0233)	1		08	레일보강판	180X55X4.0X3.2t	56275(KS D 3563)	2	분도도여간
07	레일보강판	243X1230X3.2t	56275(KS D 3563)	2		07	덱트브라켓	240X95X4.0t	56275(KS D 3563)	2	
06	지주면	Φ139.8중	56275(KS D 3563)	0.5		06	SI덱트출판리	300X86X4.0t	A 6063 S-T(KS D 6759)	1	
05	충격흡수연결대	144X70X91	56275(KS D 3566)	1		05	SI덱트커버	110X100X3996X3.0t	A 6063 S-T(KS D 6759)	1	
04	덱트브라켓	240X95X4.0t	56275(KS D 3563)	0.5		04	SI덱트레일	130X100X3996X3.0t	A 6063 S-T(KS D 6759)	1	
03	덱트레일	134X100X2.0t	AL	1		03	레일	175 x 4330 x 3.9t	56275(KS D 3563)	2	
02	보강지주	Φ114.3 x 500 x 4.3t	56275(KS D 3566)	0.5		02	보강지주	Φ114.3 x 500 x 4.3t	56275(KS D 3566)	2	
01	지주	Φ139.8 x 2300 x 4.3t	56275(KS D 3566)	0.5		01	지주	Φ139.8 x 2300 x 4.3t	56275(KS D 3566)	2	

조명인입형 방호울타리(노측 성토부용) - SB2등급

SPANISH 07mmW40mmG

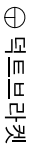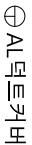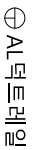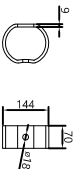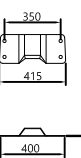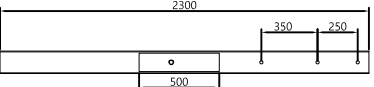

단부

개수단

NO	품 명	규 격	재 질	수 량	선택사항	NO	품 명	규 격	재 질	수 량	선택사항
11	목각 B/N	M12X35	A2-70(KS B 0241)	2		11	조명ASSY	76x47x77	A 6063 S-T(KS D 6759)	0.5	
10	목각 B/N	○16X400	4.8 (KS B 0233)	4		10	지주면		56275(KS D 3563)	4	*이동로케탈
09	목각 B/N	○16X45	4.8 (KS B 0233)	1		09	충격흡수연결대	144X70X91	56275(KS D 3566)	2	*이동로케탈
08	목각 B/N	○16X130	4.8 (KS B 0233)	1		08	레일보강판	180X55X4.0X3.2t	56275(KS D 3563)	2	분도도여간
07	레일보강판	243X1230X3.2t	56275(KS D 3563)	2		07	덱트브라켓	240X95X4.0t	56275(KS D 3563)	2	
06	지주면	Φ139.8중	56275(KS D 3563)	0.5		06	SI덱트출입대	300X86X4.0t	A 6063 S-T(KS D 6759)	1	
05	충격흡수연결대	144X70X91	56275(KS D 3566)	1		05	SI덱트커버	110X100X3996X3.0t	A 6063 S-T(KS D 6759)	1	
04	덱트브라켓	240X95X4.0t	56275(KS D 3563)	0.5		04	SI덱트레일	130X100X3996X3.0t	A 6063 S-T(KS D 6759)	1	
03	덱트레일	134X100X2.0t	AL	1		03	레일	175 x 4330 x 3.9t	56275(KS D 3563)	2	
02	보강지주	Φ114.3 x 500 x 4.3t	56275(KS D 3566)	0.5		02	보강지주	Φ114.3 x 500 x 4.3t	56275(KS D 3566)	2	
01	지주	Φ139.8 x 2300 x 4.3t	56275(KS D 3566)	0.5		01	지주	Φ139.8 x 2300 x 4.3t	56275(KS D 3566)	2	

조명인입형 방호울타리(노측 성토부용) - SB2등급

SPANISH 07mmW40mmG

