
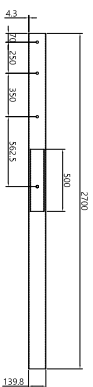
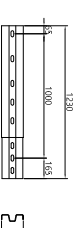
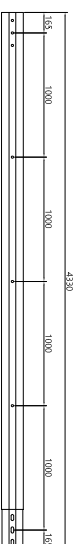


노회우 | 서이구간영개방형 | 박희태 | 타리 | SBS | 2017

본선구간	
시설물 등급	SBS등급
시설물 용도	노숙용
성적서 발급기관	한국도로공사
성적서 발급번호	2013-3-007-002

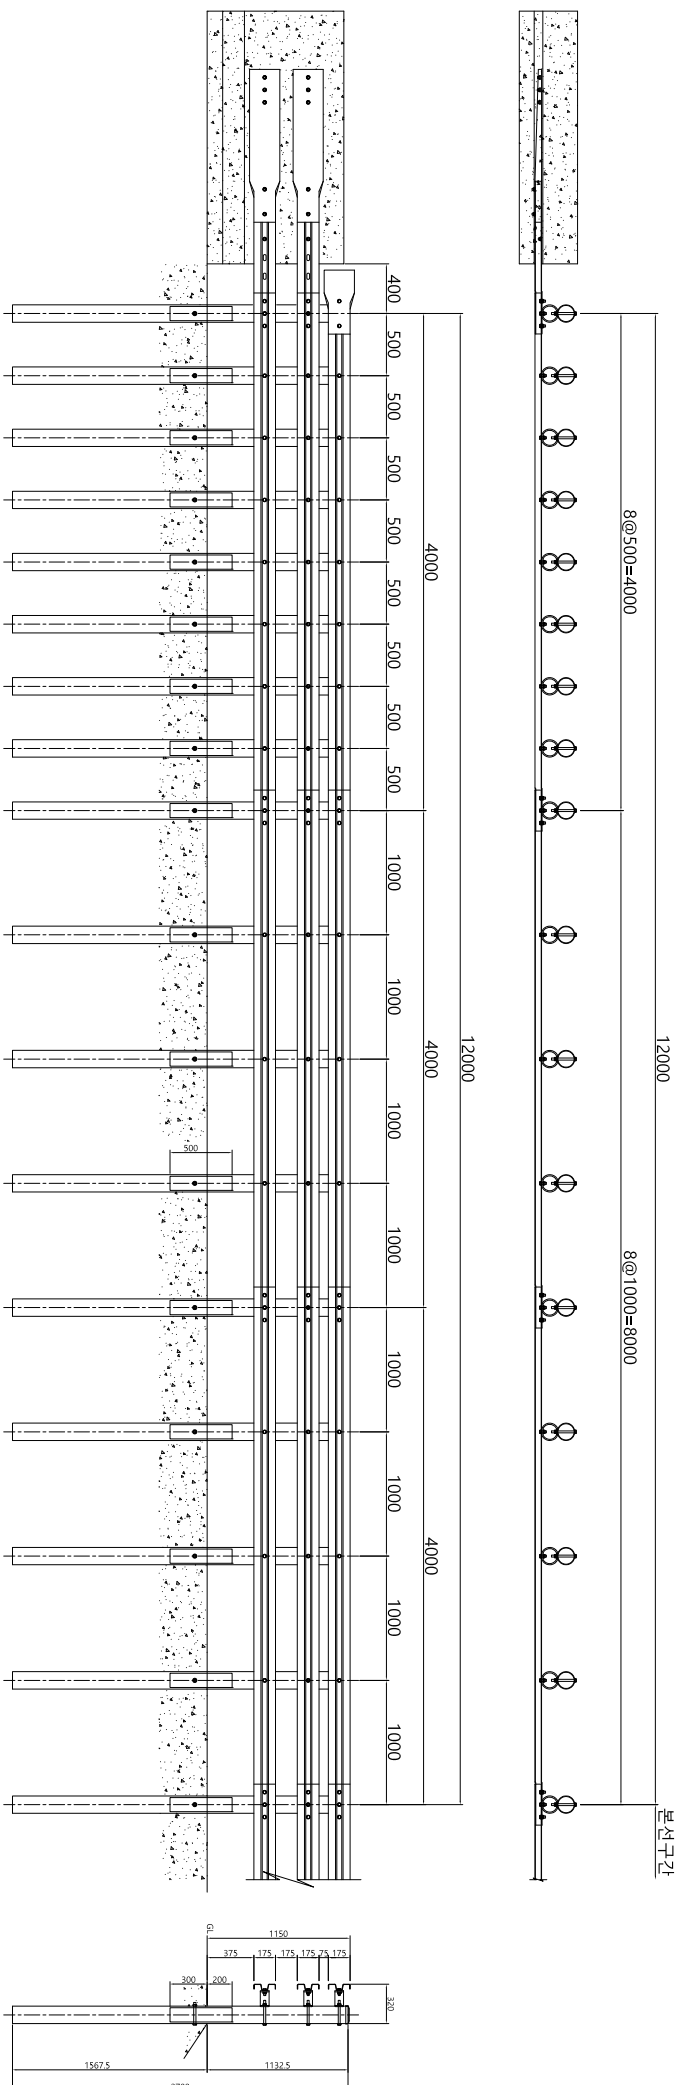

노출 전이구간을 개분형 발효물리 SBS 용금				(7.2)
번호	종류	수령	규격	치질
13	지주립	17	Ø139.6용	
12	세트양자 B/N/W	12	Ø19.8X200	4.8(KS B 0233)
11	목각 B/N/W	22	Ø16X80	4.8(KS B 0233)
10	목각 B/N/W	2	Ø16X38	4.8(KS B 0233)
09	목각 B/N/W	51	Ø16X45	4.8(KS B 0233)
08	목각 B/N/W	51	Ø16X190	4.8(KS B 0233)
07	라운드레일	1	243X120X3.2t	S5275(KSD3503)
06	라운드레일	2	243X120X3.2t	S5275(KSD3503)
05	레일-3	2	175X120X3.9t	S5275(KSD3503)
04	레일-2	6	175X4330X3.9t	S5275(KSD3503)
03	레일-1	3	175X4330X3.9t	S5275(KSD3503)
02	충격흡수연결대	51	144X700X9t	SG12725(KSD3566)
01	지주	17	Ø139.6X2700X4.3t	SG12725(KSD3566)

[illegible]