

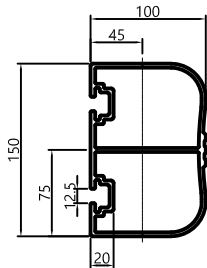
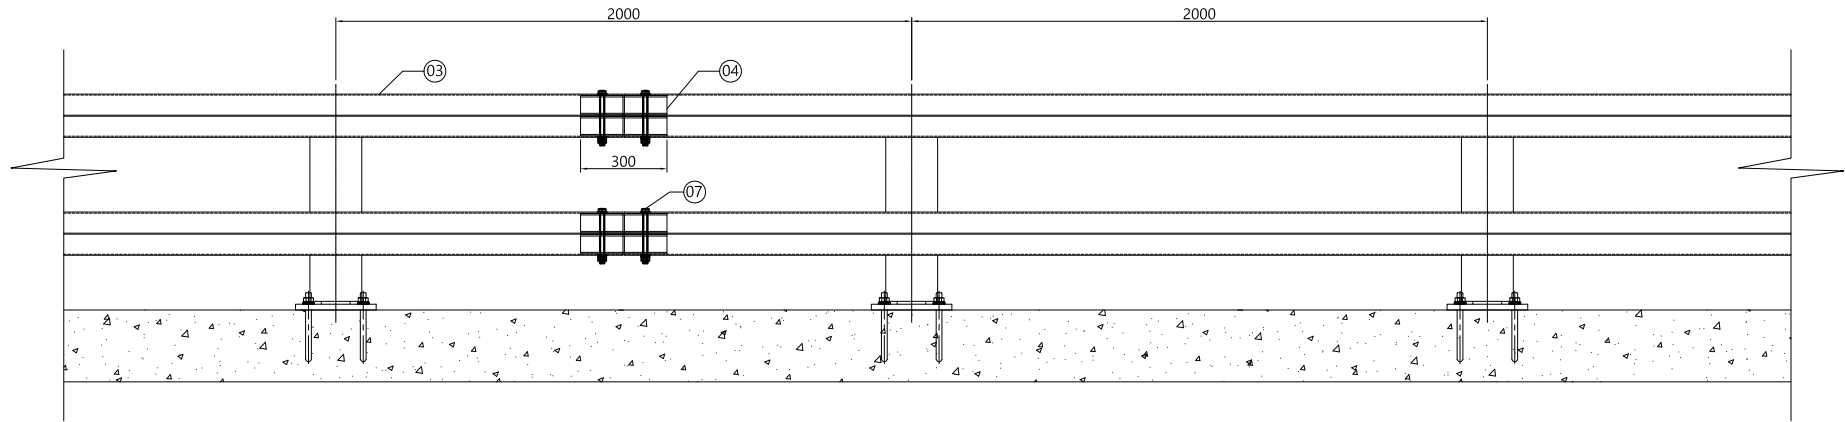
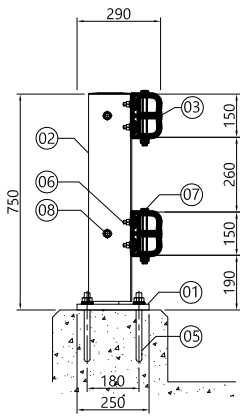
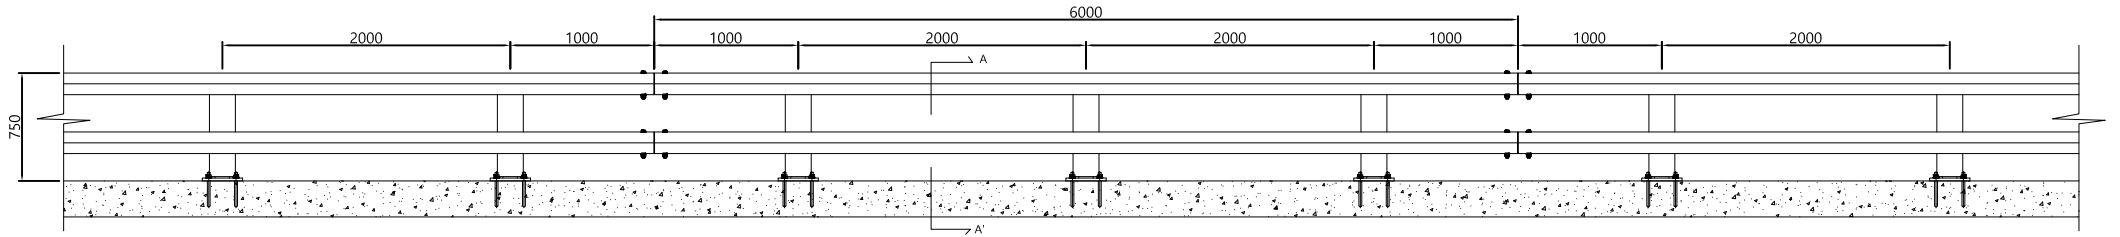




교량용 차량방호울타리 - SB4등급 (H750 x W2000)

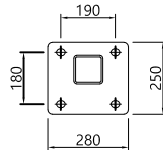


TOP/ UNDER RAIL

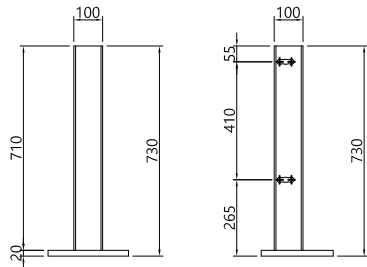

ANCHOR PLATE

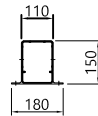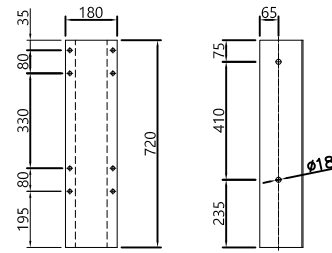

POST

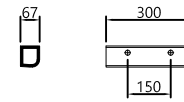

RAIL SLEEVE

교량용 차량방호울타리 - SB4등급 (H = 0.75M, SPAN = 6.0M)

NO	품명	규격	종류(KS규격)	단위	수량	비고
10	RAIL CAP(시.중점부)	150X100	AC7A	EA	2	
09	POST CAP	150X110	PE	EA	3	
08	BOLT/N/SW/2PW	M16X130	A2-70 (KS B 0241)	EA	6	
07	BOLT/N/SW/2PW	M16X180	A2-70 (KS B 0241)	EA	4	
06	BOLT/N/SW/2PW	M12X35	A2-70 (KS B 0241)	EA	24	
05	ANCHOR BOLT/N/SW/PW	M20X240	4.8 (KS B 0233)	EA	12	
04	TOP/UNDER RAIL SLEEVE	67X300X5.0t	A 6061 S-T6 (KS D 6759)	EA	4	
03	TOP/UNDER RAIL	150X100X5995X3.5t	A 6061 S-T6 (KS D 6759)	EA	2	
02	POST	180X150X720X3.0t	A 6063 S-T5 (KS D 6759)	EA	3	
01	ANCHOR PLATE	280X250X20t	SS275 (KS D 3503)	EA	3	

사업명	시설/공구	건설분야	건설단계	개정번호	날짜	개정내용	과업책임자	분야별책임자	설계자	위치정보	축척	모델명	도면명	교량용 차량방호울타리 SB4등급
												ALB-SB4-B	편철번호	-