

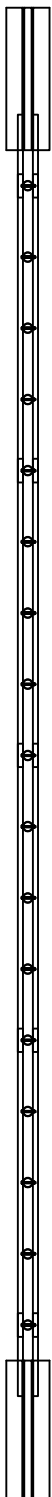
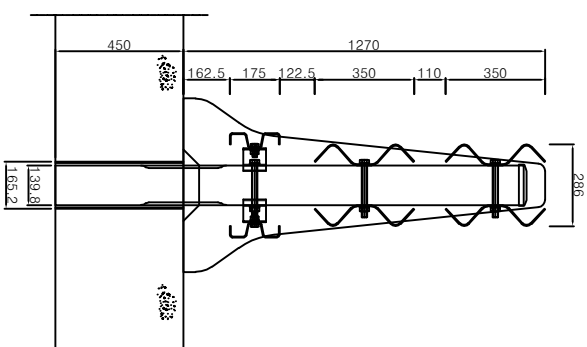


중앙분리대용 긴급개구부 SB5등급



평면도 (상부, W형 가드레일)

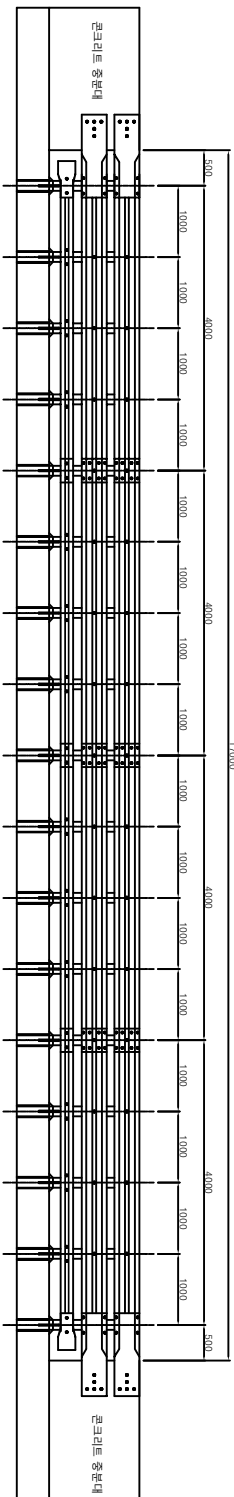


평면도 (하부, 하단 가드레일)

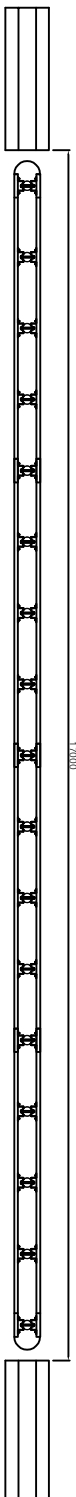

⊕ W형 가드레일

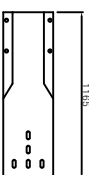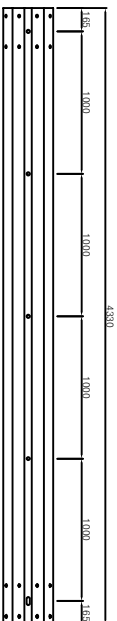

⊕ W형 단부레일

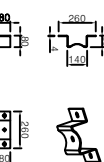

⊕ 연결대


⊕ 상부원형지주




⊕ 하부원형지주



⊕ 하단 가드레일

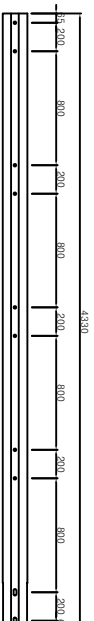

⊕ 하단 단부레일

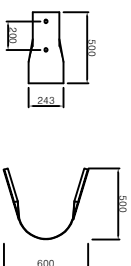

중앙분리대용 긴급개구부 SB5등급

(17.0m / 1개소)

13	셋트양자	40	Ø19X150	4.8(KS B 0233)	
12	고정볼트	8	Ø16X85	4.8(KS B 0233)	
11	연결볼트	188	Ø16X38	4.8(KS B 0233)	
10	좌부볼트	51	Ø20X190	4.8(KS B 0233)	
09	고정철판	17	Ø139.8용		
08	지주철판	17	Ø139.8용		
07	연결대	34	260X80X4.0T	SS275(KS D 3503)	
06	하단 단부레일	2	175X500X3.2T	SS275(KS D 3503)	
05	하단 가드레일	8	175X4330X3.2T	SS275(KS D 3503)	
04	W형 단부레일	8	350X1165X4.0T	SS275(KS D 3503)	
03	W형 가드레일	16	350X4330X4.0T	SS275(KS D 3503)	
02	하부원형지주	17	Ø165.2X450X4.5T	SG1275(KS D 3566)	
01	상부원형지주	17	Ø139.8X1645X4.5T	SG1275(KS D 3566)	

사업명		위치정보	
시설/공구		추척	
건설분야		모델명	중앙분리대용 긴급개구부 SB5등급 H1,270 X W17,000
건설단계		SC-OPEN-SBS	편철번호
개정번호		규격	재질
리		수량	비고
날짜			
개정내용			
과업책임자			
분야책임자			
설계자			